




Front Elevation
(view from Mezzanine/Organ Gallery)

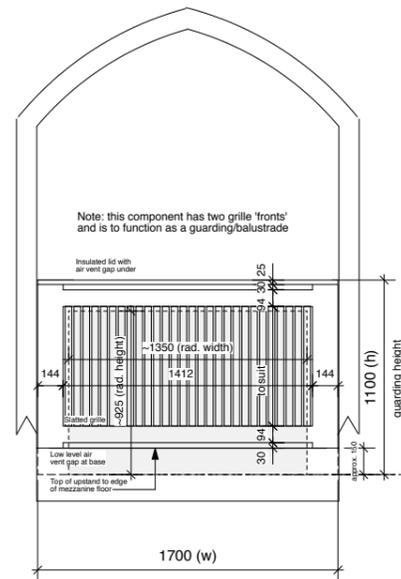


Rear Elevation
(view from North Aisle)

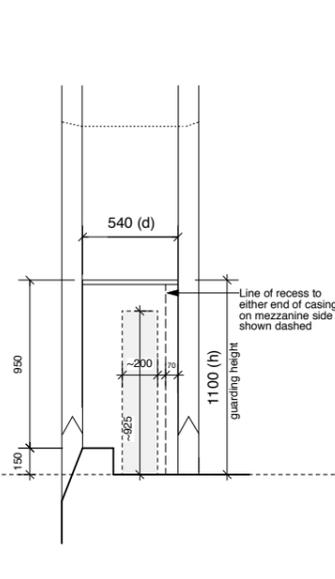


Typical Section

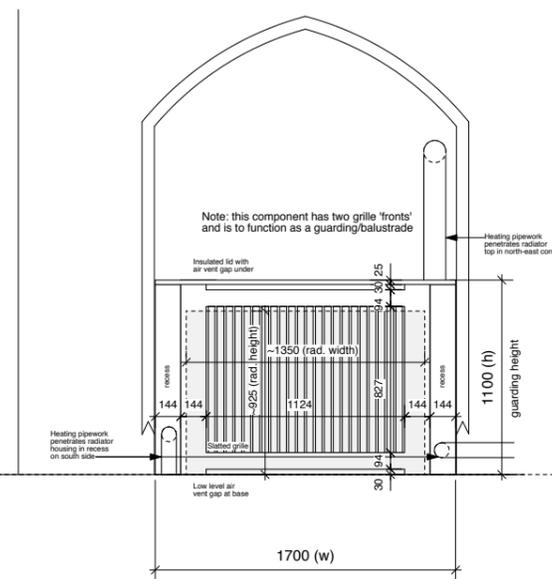


Front Elevation
(view from Mezzanine/Organ Gallery)

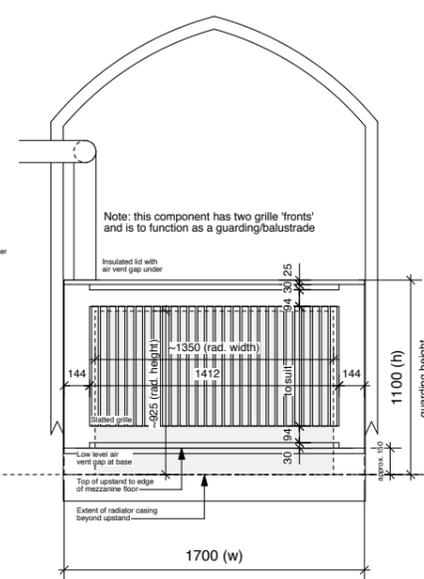


Rear Elevation
(view from North Aisle)

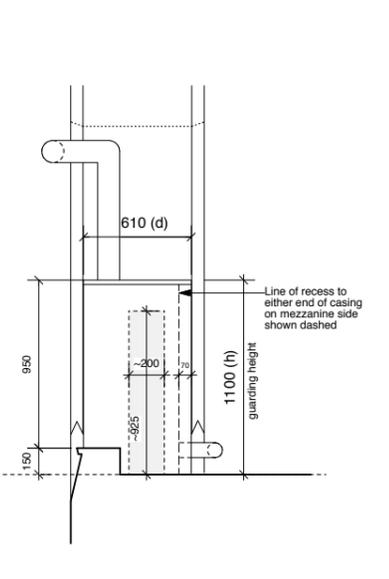

Typical Section

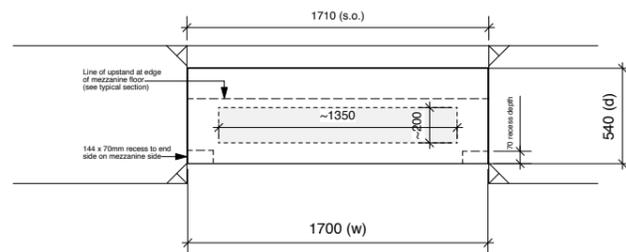

Plan
(view of radiator top)

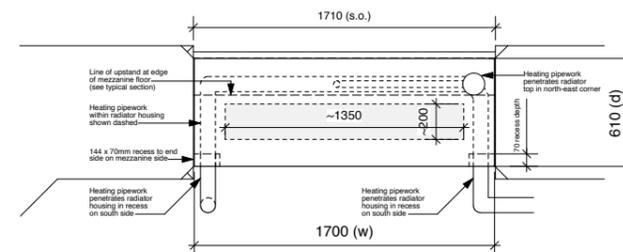

Plan
(view of radiator top)

Component C(56).10

Radiators: R18

- Floor mounted and fixed to side walls via spacers in accordance with the manufacturer's requirements.

Component C(56).11

Radiators: R19

- Floor mounted and fixed to side walls via spacers in accordance with the manufacturer's requirements.

KEY.

Hatched area indicates extent of existing, retained radiator, inclusive of valves, supports etc.

NOTES.

- This drawing is to be read in conjunction with the Radiator Schedule 440.SC.01
- Dimensions shown are indicative of design intent and are for budget pricing purposes. Prior to manufacture a detailed site survey of each condition will be required to confirm exact dimensional requirements.

Revisions C0 - 27.04.12 - Issued for Construction

Title Sacred Heart Catholic Church, Quex Road, London NW6
COMPONENTS: Radiator Covers

Brady Mallalieu Architects
90 Queens Drive, London N4 2HW

Scale 1:20/A1
1:40/AS
Date November 11

Drawing No. **440.C(56).10-11** rev. C0

T +44 (0)20 8880 1544
F +44 (0)20 8880 2687
bma@bradymallalieu.com

All dimensions to be checked on site. Do not scale off this drawing. This drawing is copyright.