



SECTION a-a

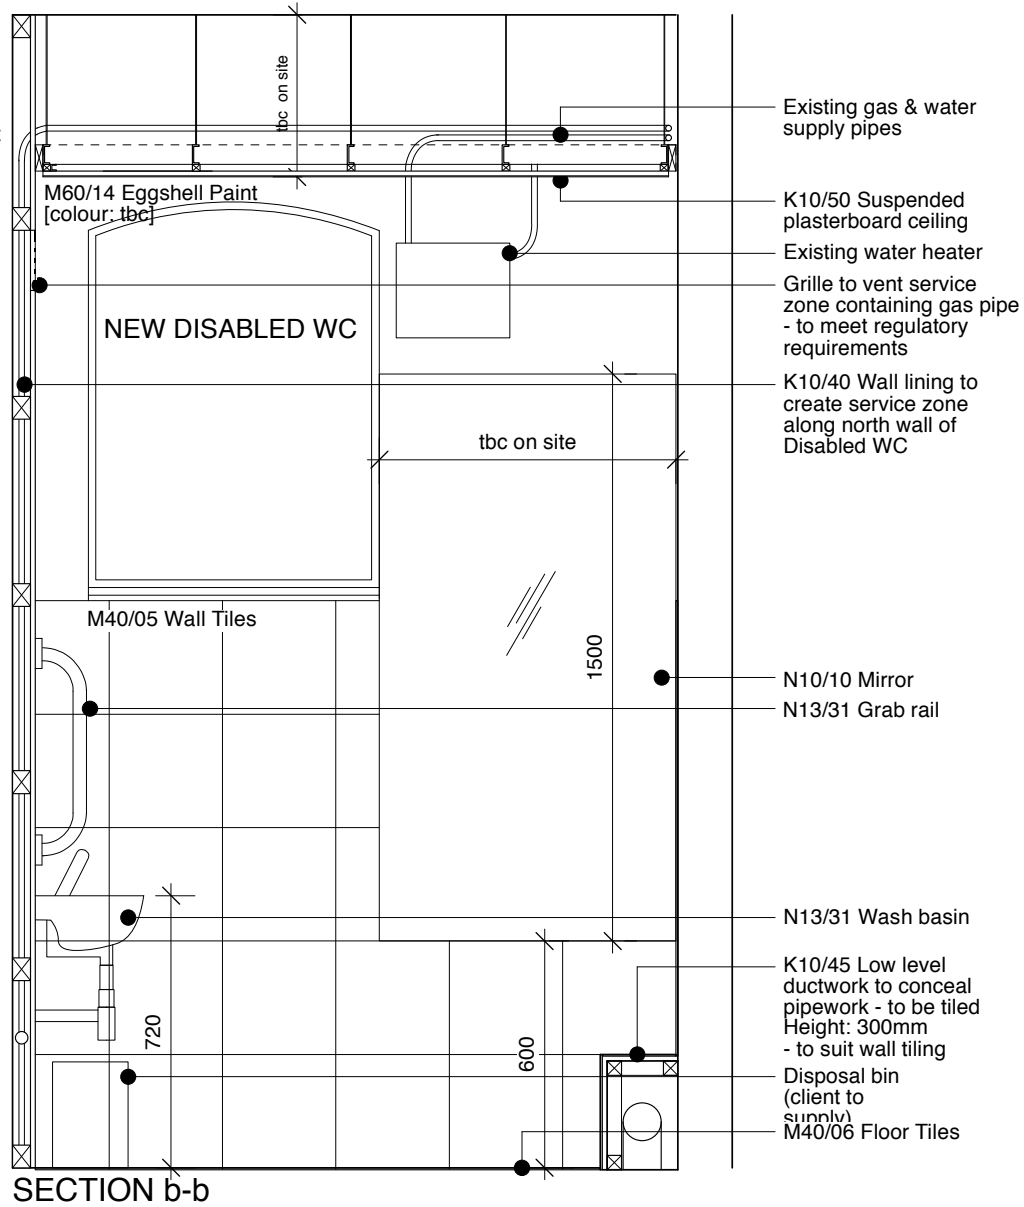

SECTION b-b

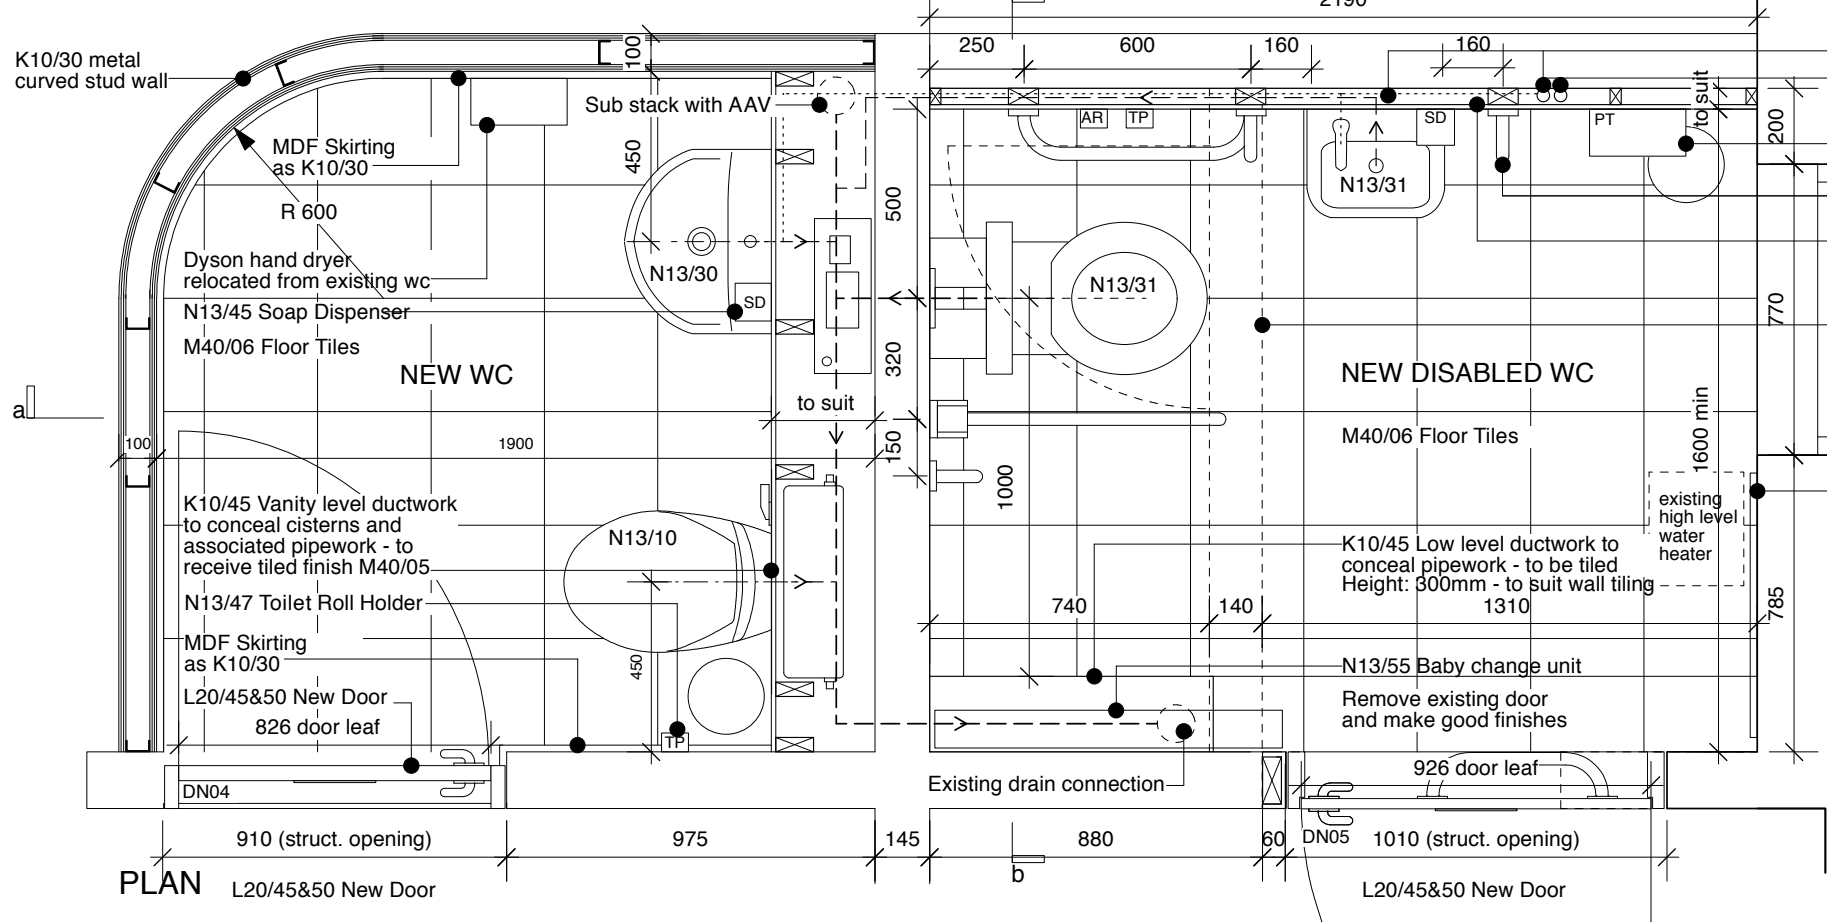

PLAN

Hot water pipe from water heater to taps  
Existing gas & water supply pipes

N13/46 Paper Towel Dispenser

All grab rails to N13/31

K10/40 Wall lining to create service zone along north wall of Disabled WC

Remove existing partition wall & door and make good finishes

N10/10 Mirror (refer to internal elevation for size)

Revisions C0- 27.04.12 - Issued for Construction

Title Sacred Heart Catholic Church, London  
**PLAN: Proposed WC Layout**

Scale 1:20/A3  
Date November 11

Drawing No. **440.L.034** rev. C0

T +44 (0)20 8880 1544  
F +44 (0)20 8880 2687  
bma@bradymallalieu.com

Brady Mallalieu Architects  
90 Queens Drive, London N4 2HW

All dimensions to be checked on site. Do not scale off this drawing. This drawing is copyright.